


REV	ECN	DESCRIPTION	D.
A	840013	ORIGINAL ISSUE	9.
B	840022	SEE ECN	6/

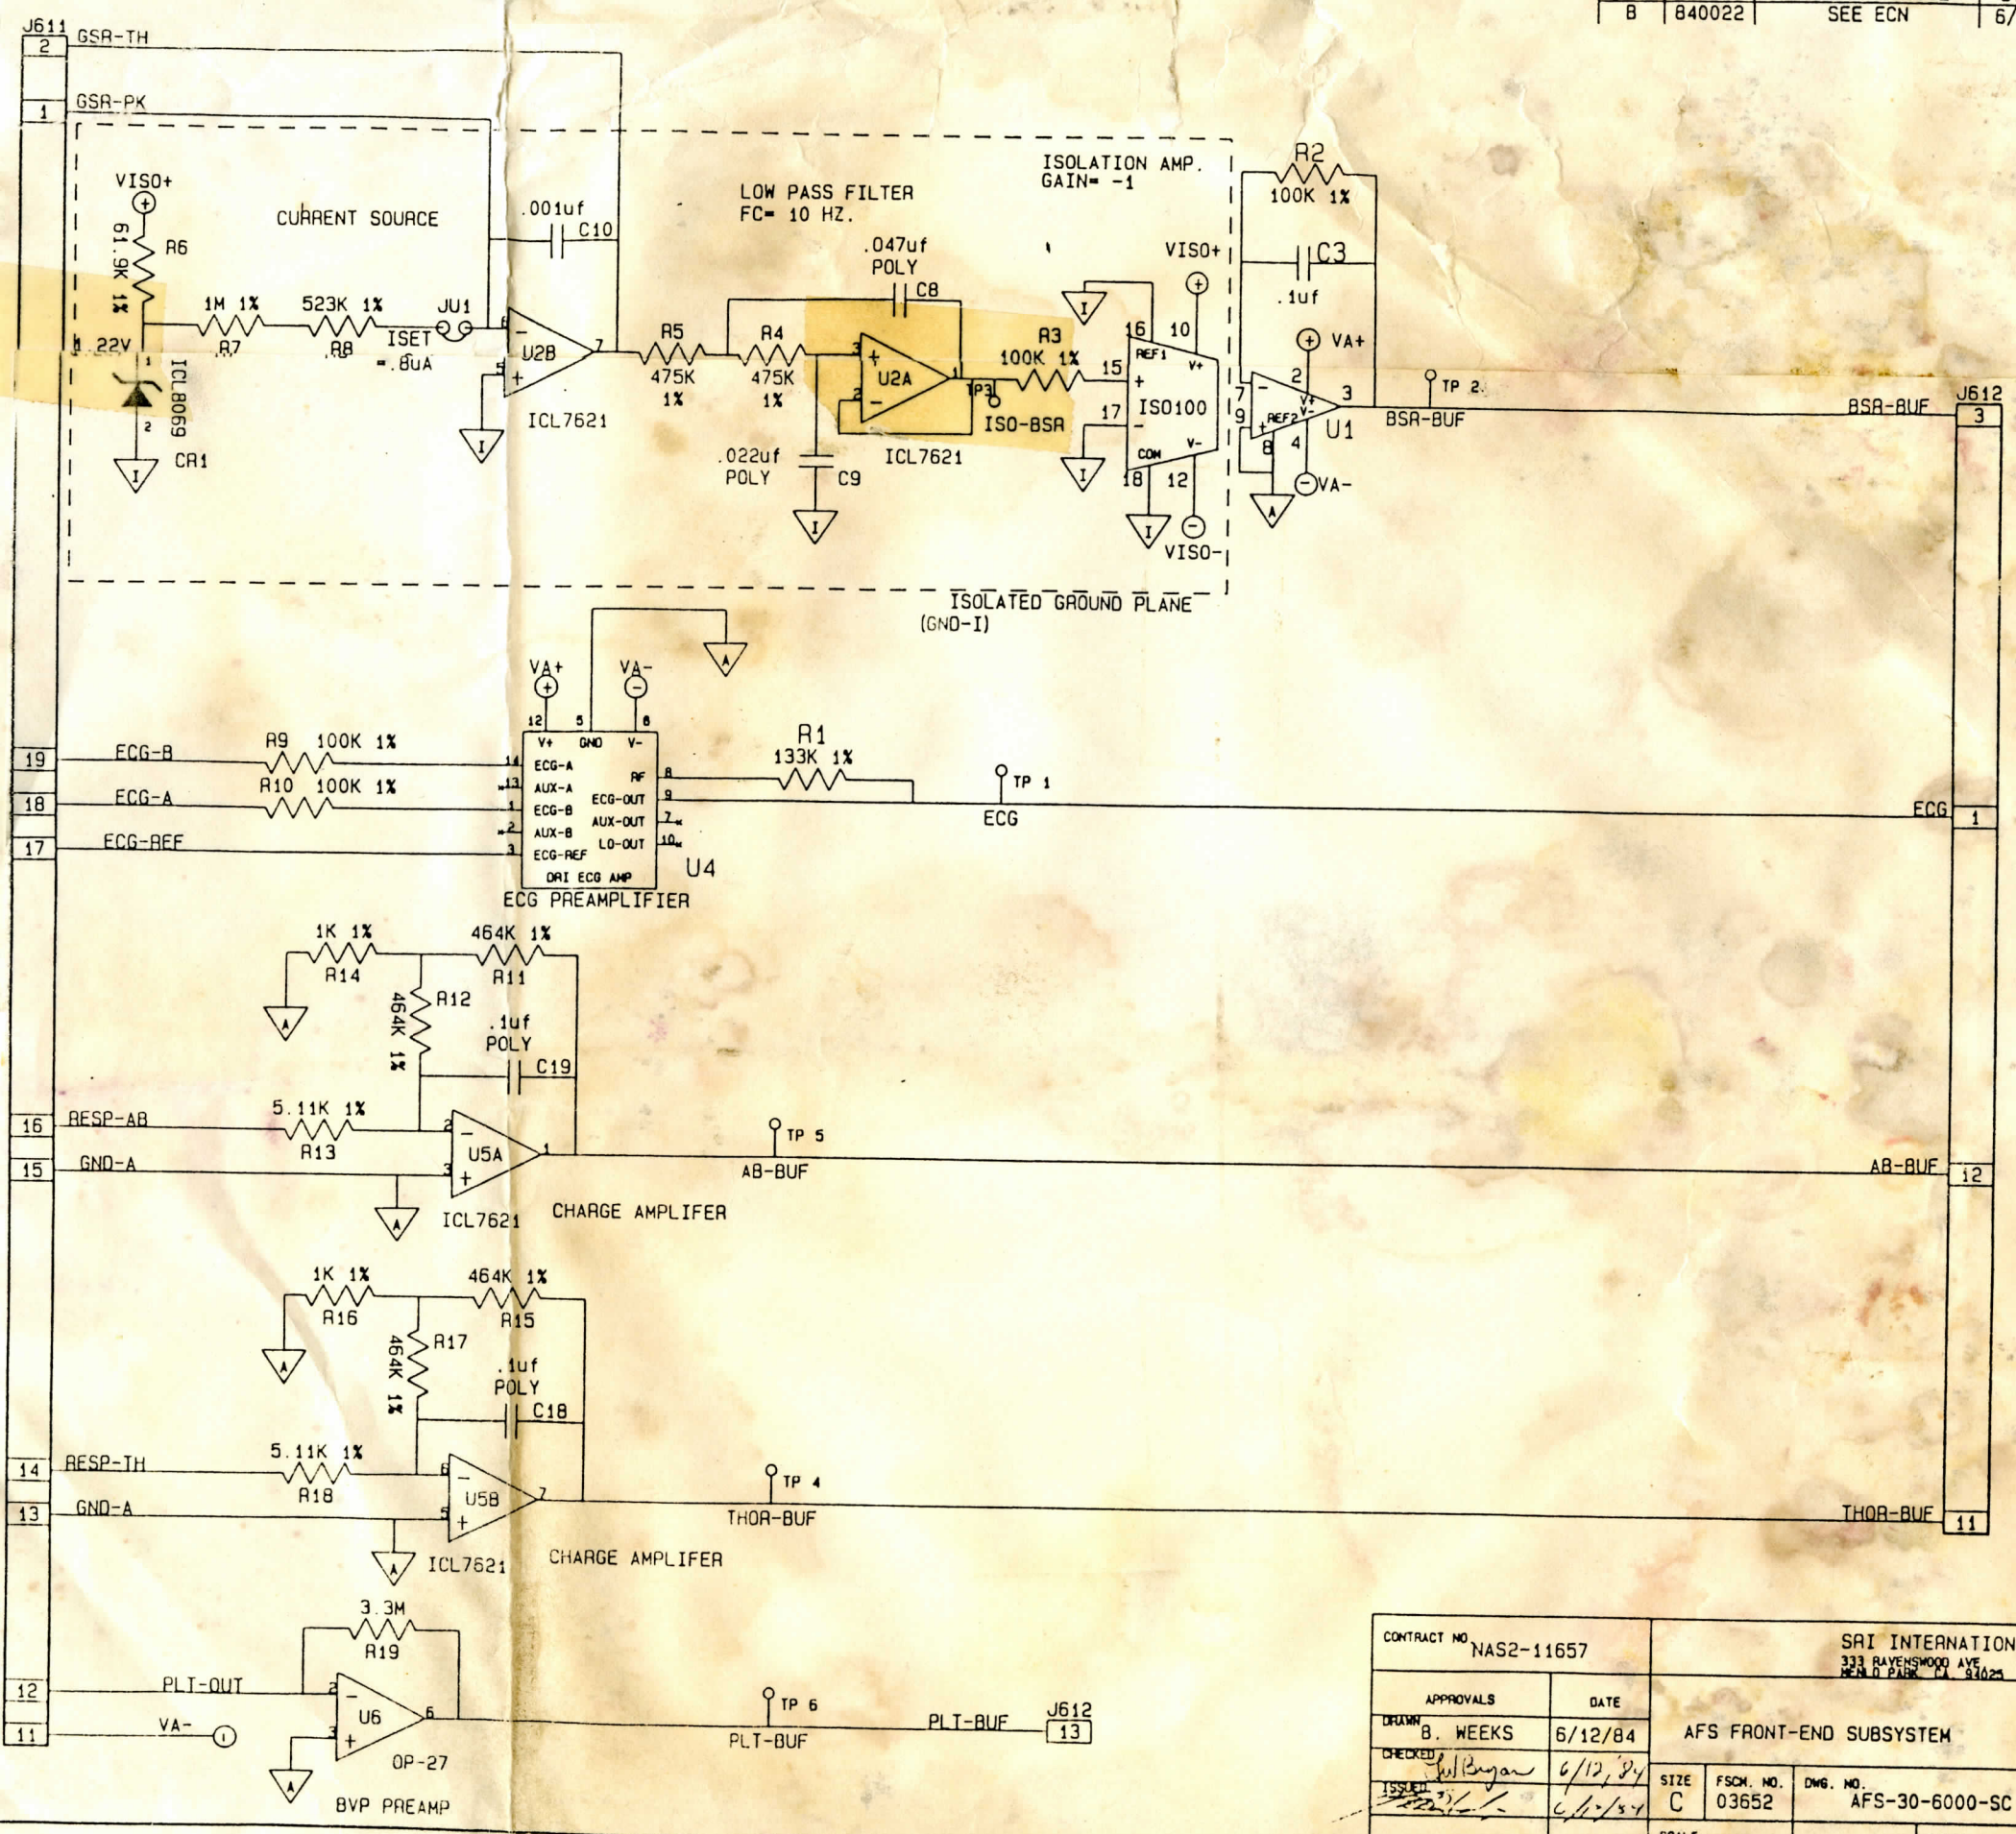

CONTRACT NO. NAS2-11657		SRI INTERNATIONAL 333 RAYENWOOD AVE HENLO PARK, PA 19025	
APPROVALS	DATE	AFS FRONT-END SUBSYSTEM	
DRAWN B. WEEKS	6/12/84	SIZE C	FSCN. NO. 03652
CHECKED <i>[Signature]</i>	6/12/84	DWG. NO. AFS-30-6000-SC	REV. B
ISSUED <i>[Signature]</i>	6/12/84	SCALE	SHEET 2 OF 4